



Note: Prototypes of Pole Type 1 and Pole Type 2 are to be presented for approval by Client & Landscape Architect prior to production and installation for whole park.

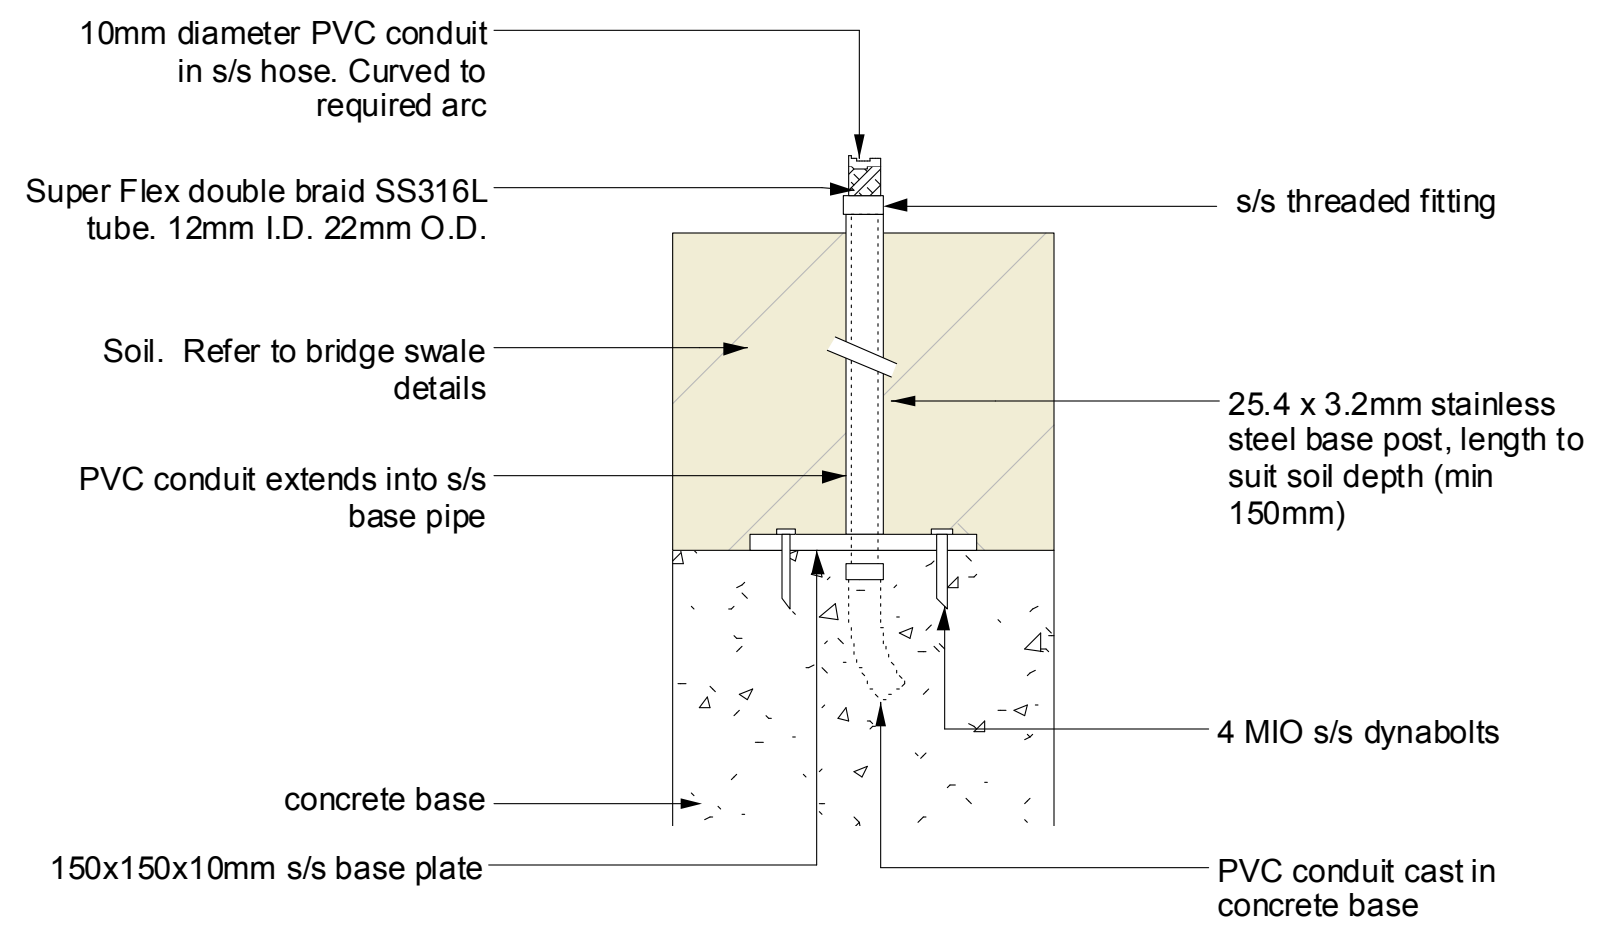


1 LIGHT POLE SECTION / ELEVATION
1:10

2 LIGHT POLE BASE SECTION
1:5

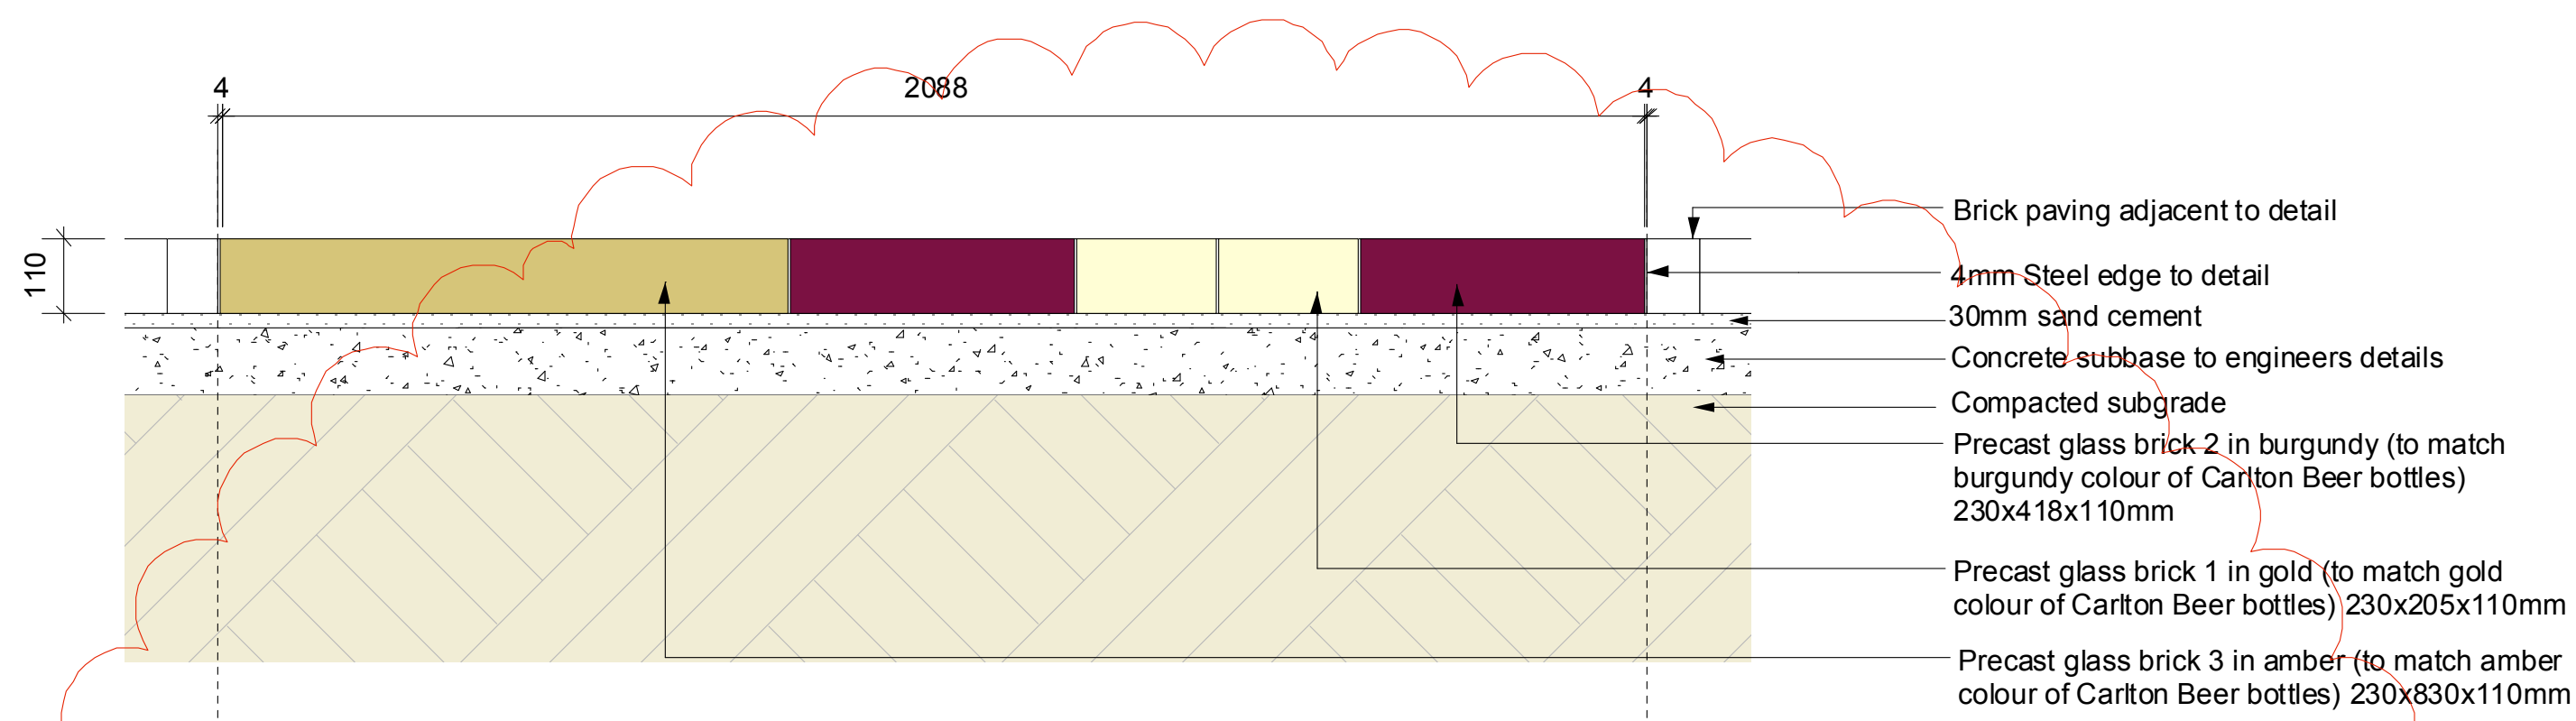

3 ART PAVING SECTION
1:10

PRELIMINARY DETAILS ONLY - ART PAVING SUBJECT TO FURTHER DESIGN DEVELOPMENT AND POTENTIAL GLASS ARTIST APPOINTMENT. ART PAVING PORTION TO BE A SEPARATE TENDER ITEM

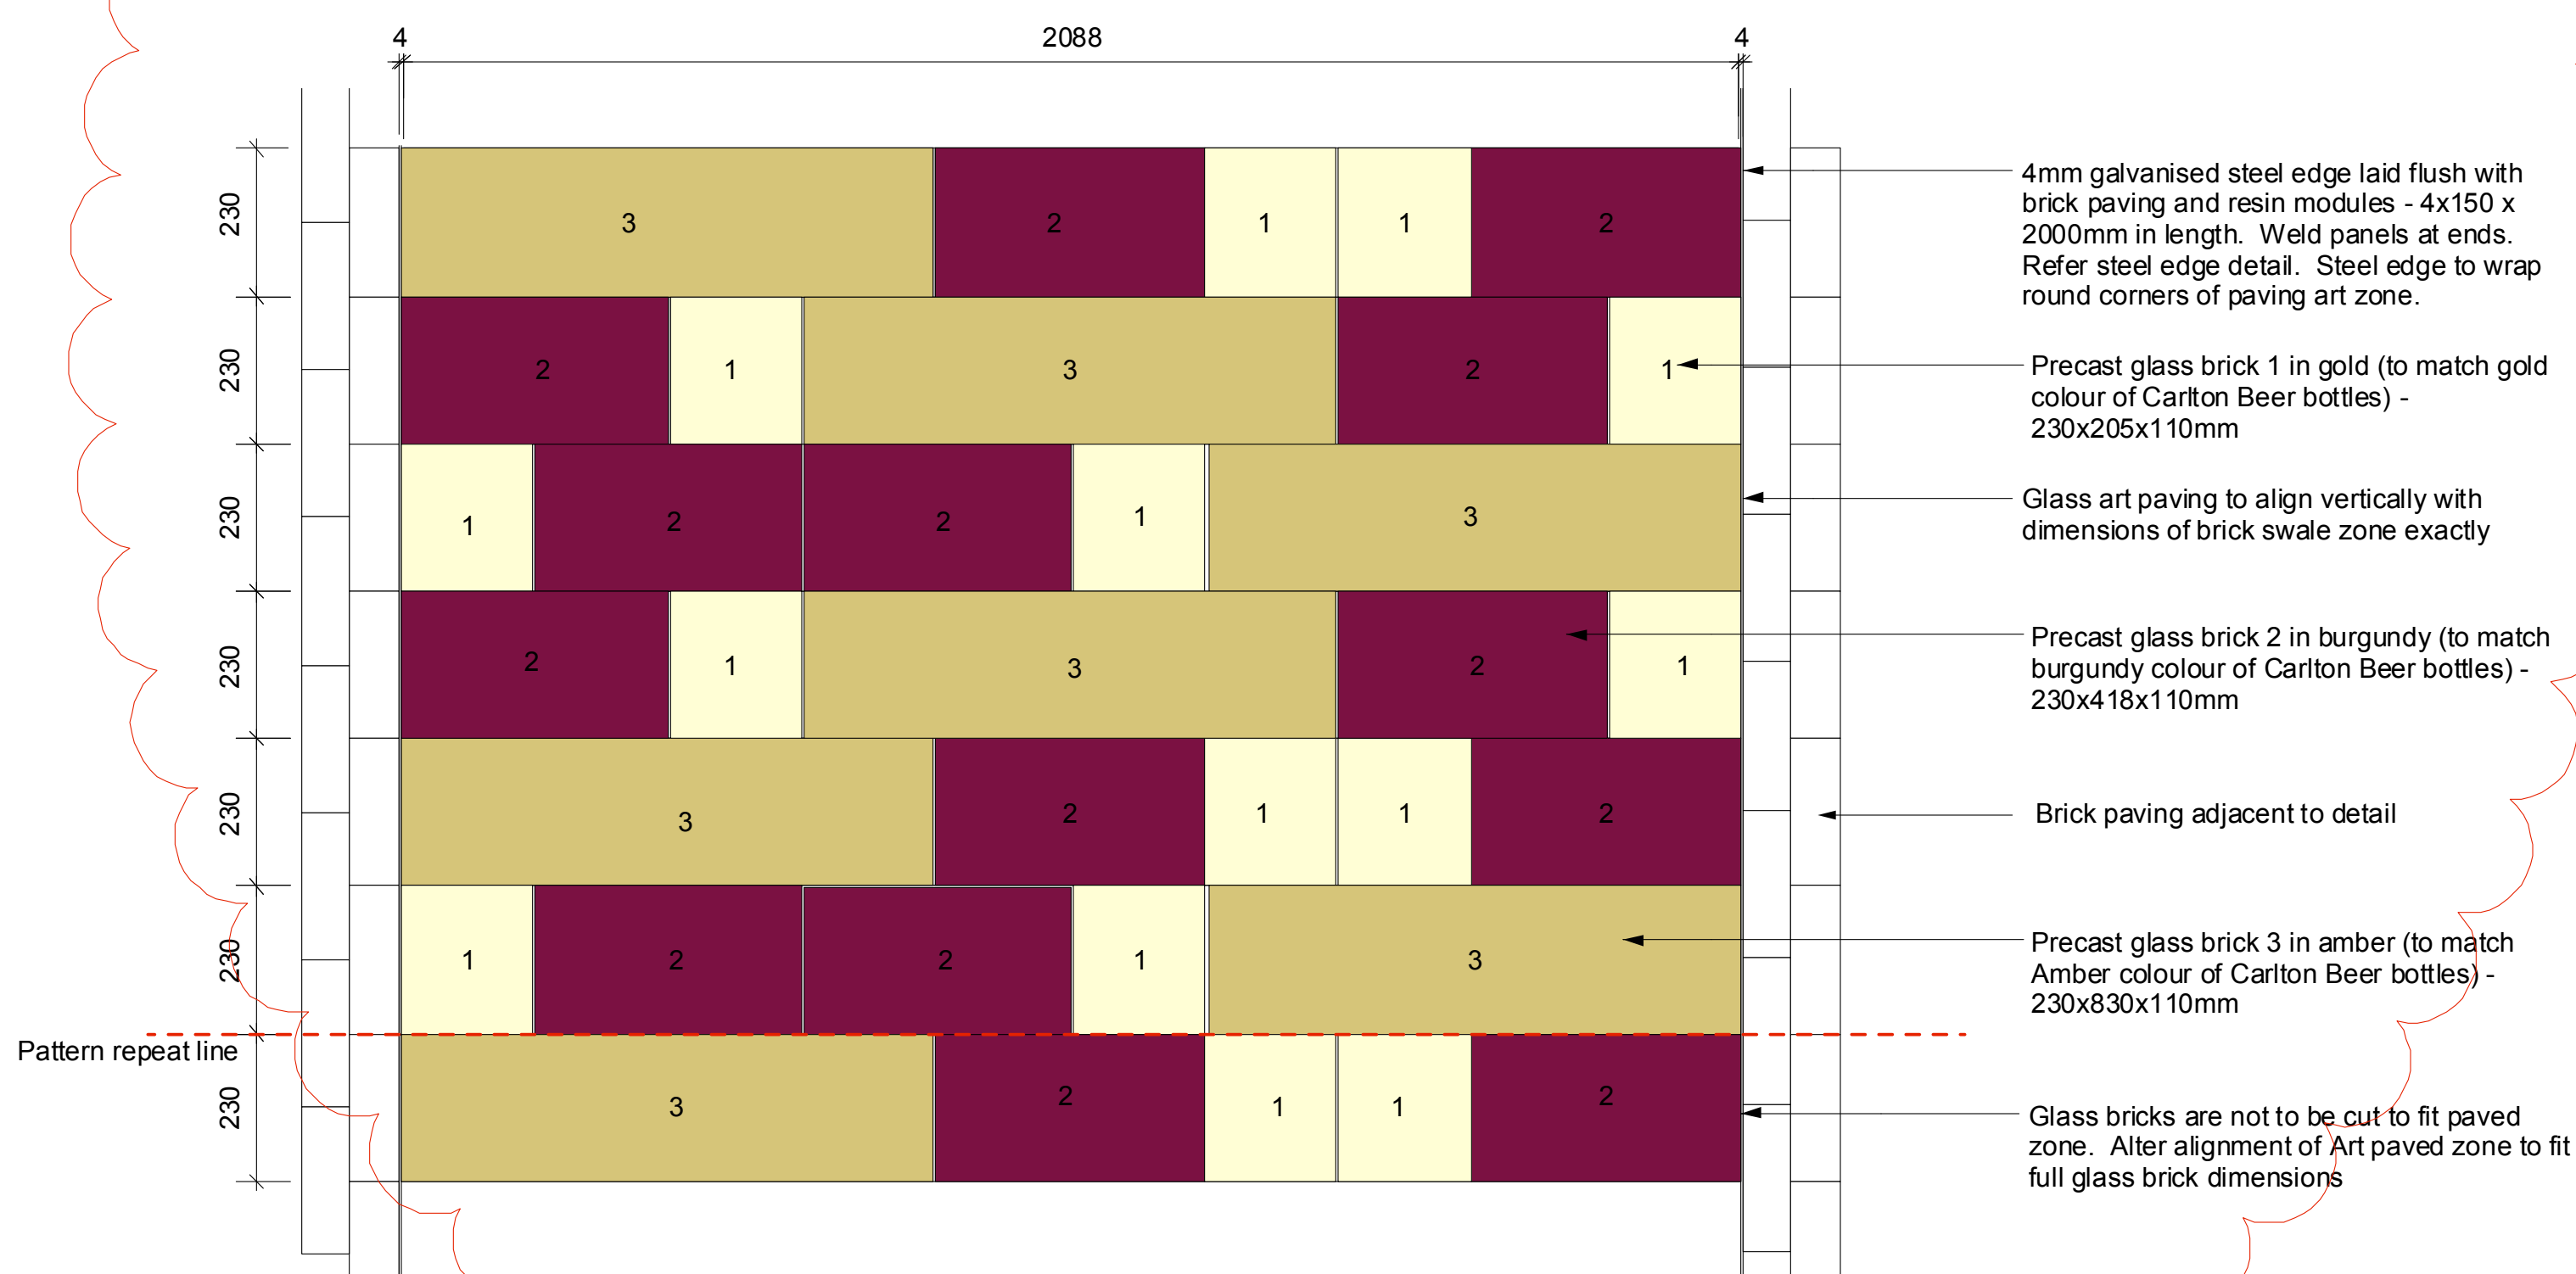

Note: All bricks to be custom made - shop drawings to be submitted and prototypes of all 3 glass brick modules in each colour to be presented for approval by Client prior to production and installation for whole park.

4 ART PAVING PLAN
1:10

DATE	AMENDMENT	ISSUE			LIGHT POLES & ART PAVING DETAILS		LT10	B			
01.06.09	TENDER	A	 jane irwin landscape architecture Level 5 63-72 Wentworth Ave Surry Hills NSW Australia 2010 Telephone 61 2 9212 6957 Facsimile 61 2 9212 6951 email jila@jila.net.au www.jila.net.au	 BALFOUR STREET POCKET PARK	Title	090201	SS/DH	Drawing No.	AS SHOWN	Issue	25 JUN 09
25.06.09	TENDER	B			Project no.	090201	Drawn By	SS/DH	Scale	AS SHOWN	Date