



NOTE: All paving alignments and set out to be to brick dimensions.


1 BRICK PAVING PLAN
Scale 1:100

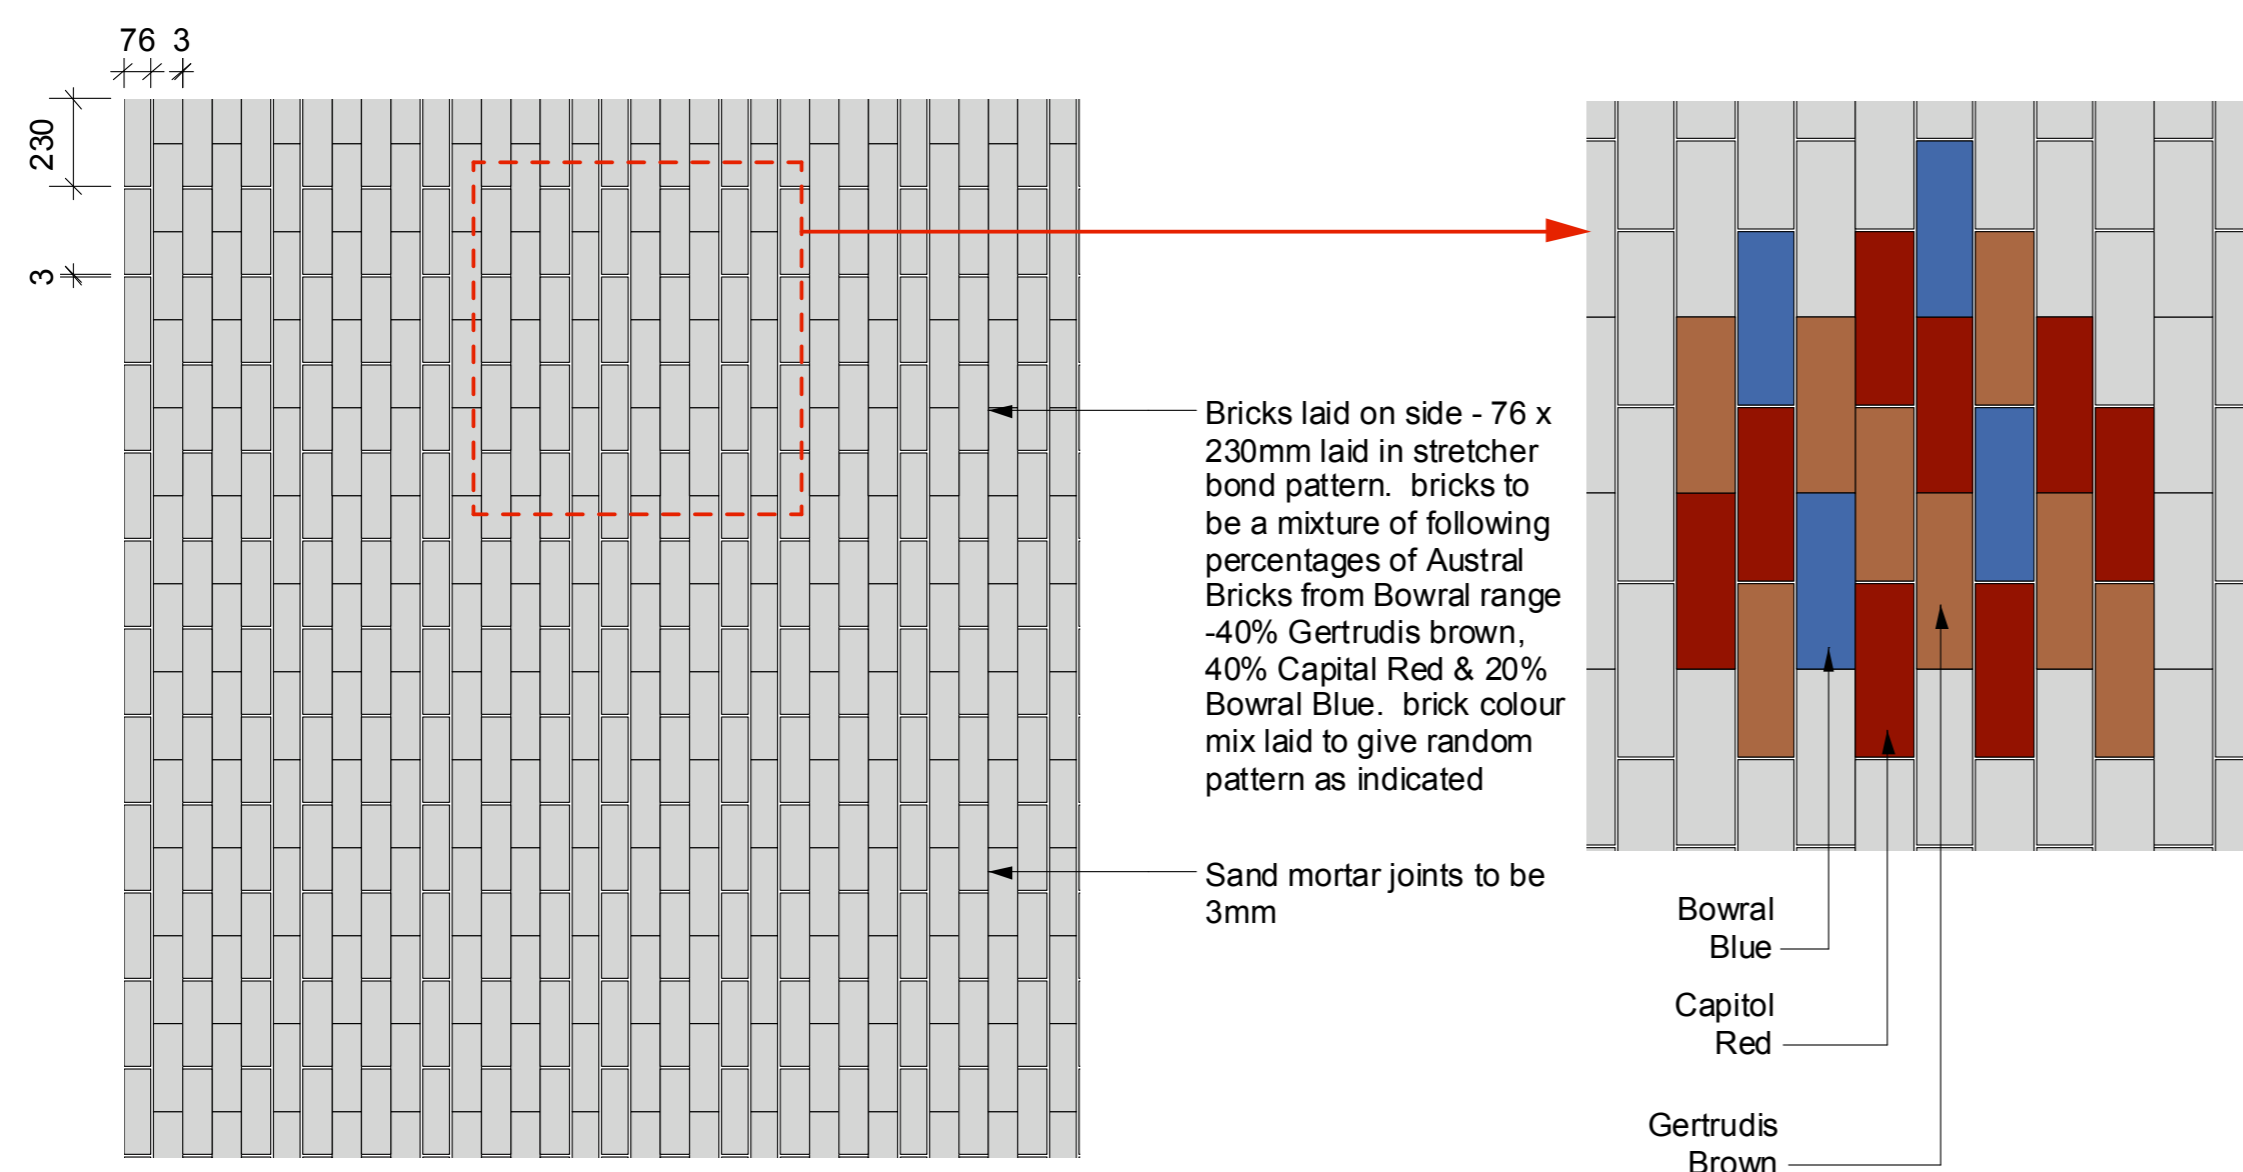


2 BRICK PAVING DETAIL - PLAN
Scale 1:20

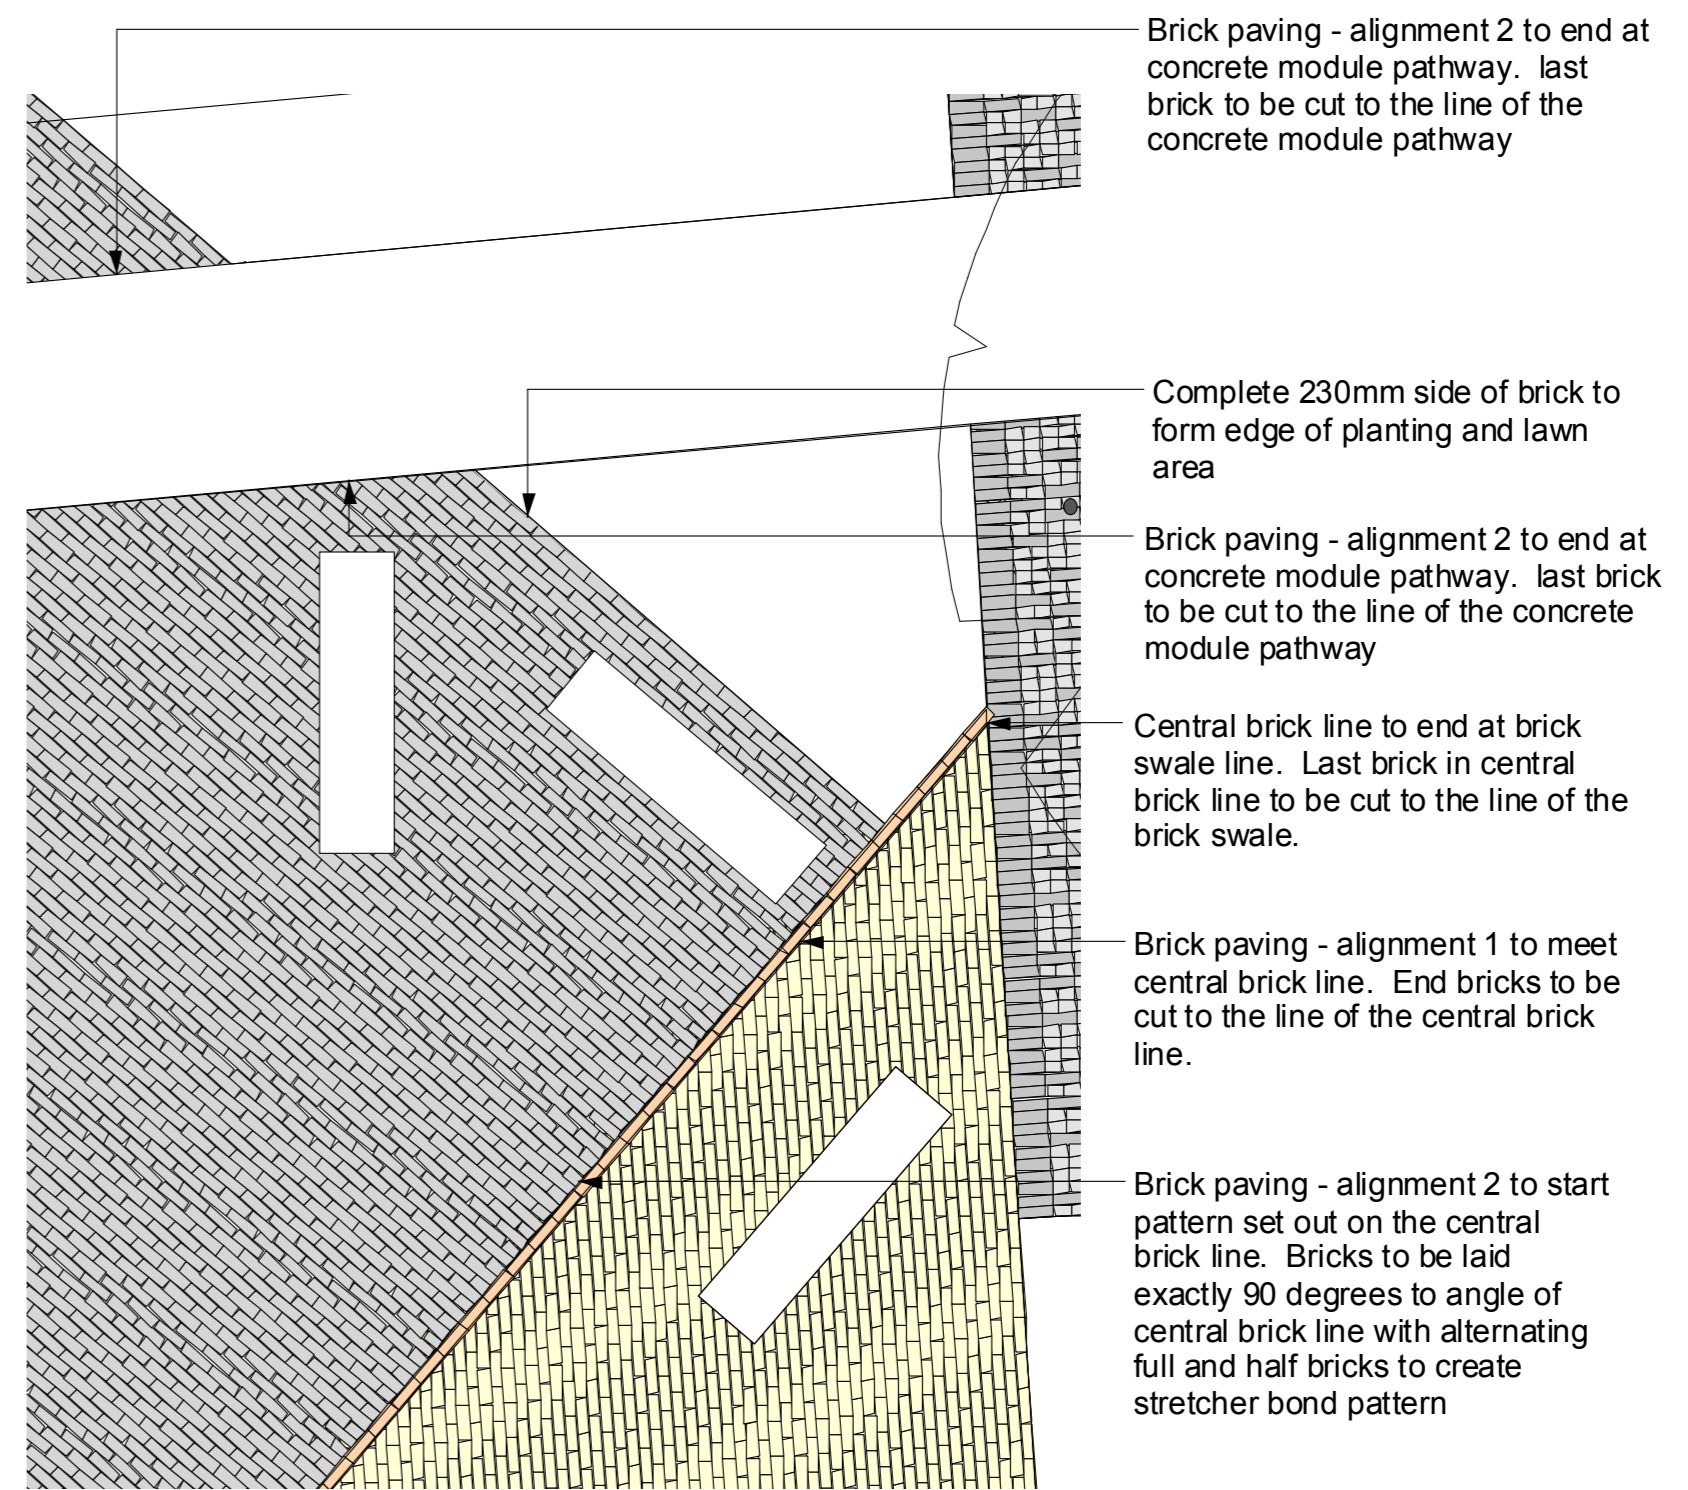

3 BRICK JOINT PLAN
Scale 1:20

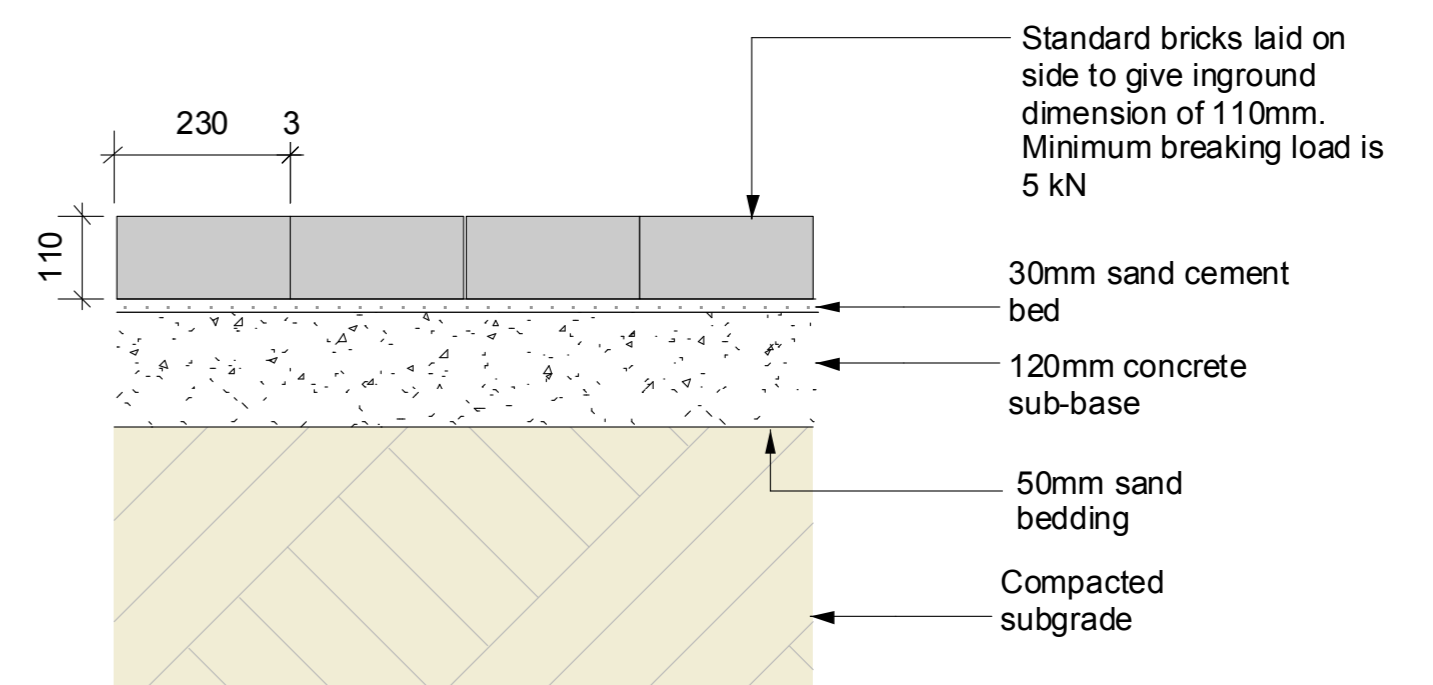

4 BRICK PAVING ON CONCRETE SLAB DETAIL - SECTION
Scale 1:10

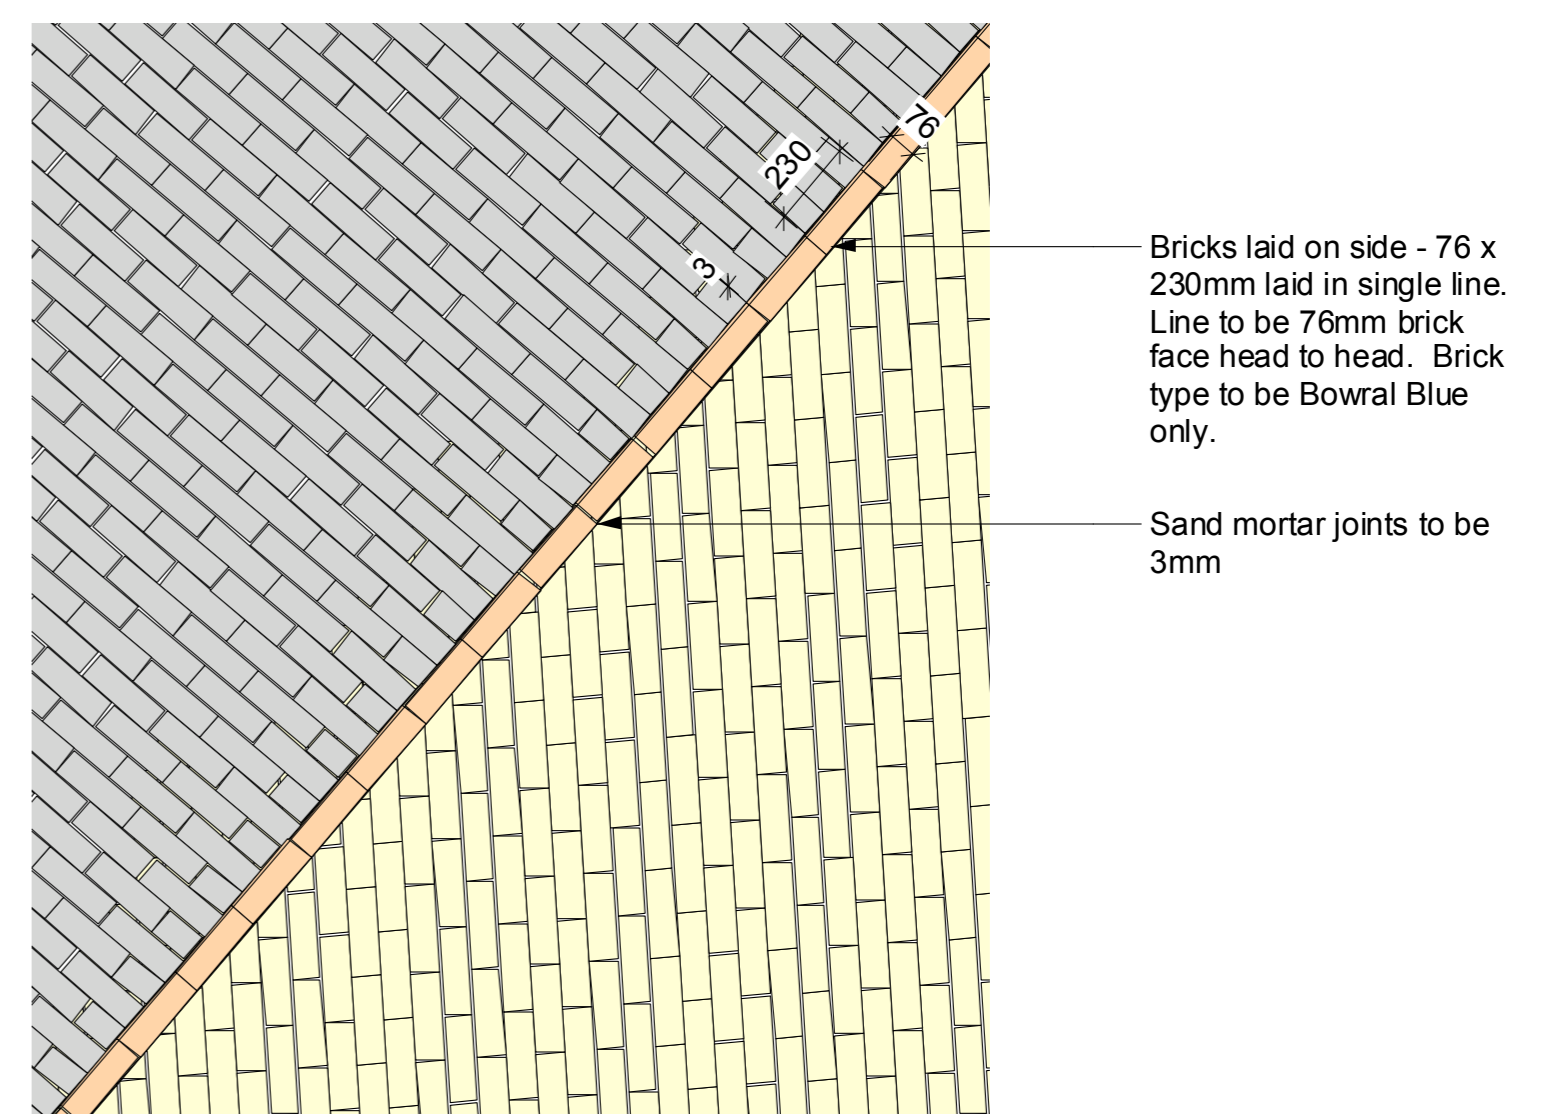

5 CENTRAL BRICK STRIP
Scale 1:20

DATE	AMENDMENT	ISSUE			BRICK PAVING DETAIL PLAN		LT07	B	
01.06.09	TENDER	A	 jane irwin landscape architecture	Level 5 68-72 Wentworth Ave Surry Hills NSW Australia 2010 Telephone 61 2 9212 6957 Facsimile 61 2 9212 6951 email jila@jila.net.au www.jila.net.au					
25.06.09	TENDER	B			 BALFOUR STREET POCKET PARK		Title		Drawing No.
			Landscape Architect	Client	Project	090201	SS/DH	AS SHOWN	25 JUN 09
						Project no.	Drawn By	Scale	Date