

LEGEND

- SW ——— STORMWATER
- RW ——— RAINWATER
- SD ——— SUBSOIL DRAINAGE
- SEDIMENT FENCE
- DP 100 — TYPE OF SERVICE
- 100 — SIZE OF SERVICE
- SWP [] STORMWATER GRATED PIT
- GTD [] GRATED TRENCH DRAIN
- PIPE PENETRATING
- CO ● CLEAROUT
- ← OVERLAND FLOWPATH
- CO CLEAROUT
- GTD GRATED TRENCH DRAIN
- RHS RECTANGULAR HOLLOW SECTION
- RWH RAINWATER HEAD
- SW STORMWATER
- SWP STORMWATER PIT


NOTE:
 THIS DRAWING IS DIAGNOSTIC ONLY AND HAS BEEN PREPARED FOR THE PURPOSE OF INDICATING THE DESIGN INTENT AND SCOPE OF WORKS OF THE HYDRAULIC AND FIRE PROTECTION SERVICES INSTALLATION AND SHOULD NOT BE INTERPRETED AS BEING DEFINITIVE.
 IT IS THE RESPONSIBILITY OF THE BUILDER AND/OR PLUMBING SUBCONTRACTOR TO INVESTIGATE AND COORDINATE BEFORE AND DURING THE CONSTRUCTION PHASE ALL EXISTING SERVICES AND STRUCTURE WHICH WILL EFFECT THE INSTALLATION OF THESE SERVICES. THIS DRAWING IS TO BE READ IN CONJUNCTION WITH THE HYDRAULIC AND FIRE SERVICES SPECIFICATION. ALL WORK TO BE CARRIED OUT IN ACCORDANCE WITH THE RELEVANT CODES AND STANDARDS.
 POSITION AND LEVELS OF AUTHORITIES MAINS AND/OR EXISTING SERVICES ARE INDICATIVE ONLY AND ARE TO BE CHECKED PRIOR TO COMMENCING ANY WORK. DO NOT SCALE FROM THIS DRAWING. REFER TO ARCHITECTURAL DRAWINGS FOR DIMENSION SETOUT. THIS DRAWING IS TO BE READ IN CONJUNCTION WITH RELEVANT ARCHITECTURAL, ELECTRICAL AND MECHANICAL DRAWINGS.
 ALL RIGHTS RESERVED. THIS WORK IS COPYRIGHT AND CANNOT BE REPRODUCED OR COPIED IN ANY FORM OR BY ANY MEANS WITHOUT THE WRITTEN PERMISSION OF WHIPPS-WOOD CONSULTING PTY LTD. ANY LICENSE, EXPRESSED OR IMPLIED, TO USE THIS DOCUMENT FOR ANY PURPOSE WHATSOEVER IS RESTRICTED TO THE TERMS OF AGREEMENT BETWEEN WHIPPS-WOOD CONSULTING PTY LTD & THE INSTRUCTING PARTY.

THIS DRAWING HAS BEEN PREPARED IN CONJUNCTION WITH THE FOLLOWING DRAWINGS:

Discipline	Dwg. No.	Date	Revisions
ARCHITECTURAL			
STRUCTURAL			
MECHANICAL			
ELECTRICAL			
CIVIL			
LANDSCAPE	L03	06.05.09	D
OTHER			

CORPORATE MEMBER

AHSCA
 The Association of Hydraulic Services Consultants Australia (NSW)

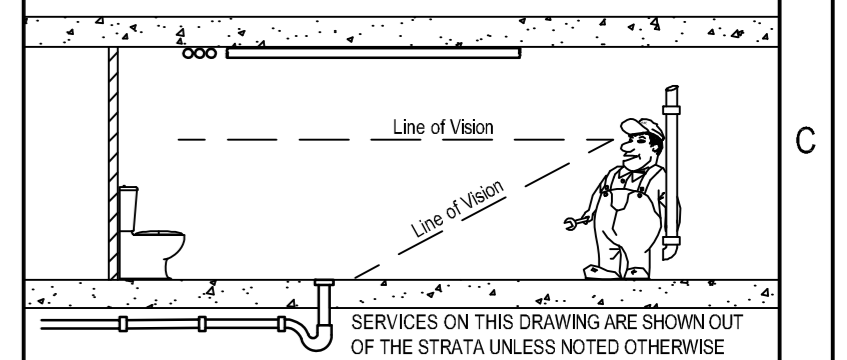

No.	Date	Details
A	29.05.09	TENDER ISSUE
P1	29.05.09	PRELIMINARY ISSUE

Amendments

Architect
jane irwin landscape architecture
 Level 5 68-72 Wentworth Avenue
 Surry Hills NSW 2010
 T: 9212 6957 F: 9212 6951

Client
CITY OF SYDNEY COUNCIL

whipps-wood CONSULTING
 Engineers in Hydraulic, Civil & Fire Protection Design

Lower Ground, 48 Alfred Street
 Milsons Point NSW 2061
 PO Box 558, Milsons Point
 NSW 1565

T +61 02 8923 8444
 F +61 02 8923 8484
 jrd@whippswood.net.au
 www.wwc.net.au

Project
BALFOUR STREET POCKET PARK

Drawing
HYDRAULIC SERVICES SITE PLAN

Status
TENDER ISSUE: NOT FOR CONSTRUCTION

Project No. 2009-0239	Drawing No. H01 / A
Drawn: POK	Date: 29.05.09
Design: AW	Scale: 1:100
Verified: -	No in set: 1