


ELEVATION 19

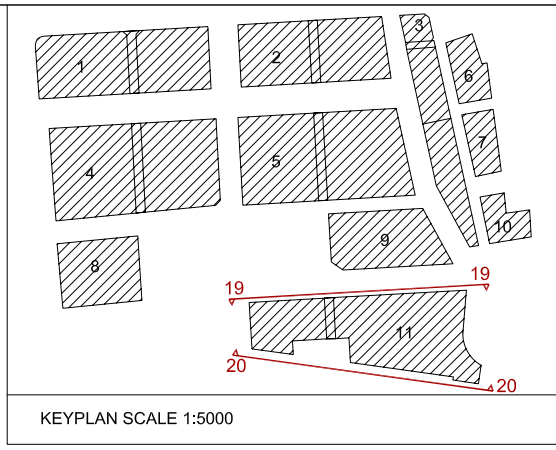


NOTE:
LEVELS TO SUN ACCESS PLANES ARE APPROXIMATE ONLY AT FACE OF ELEVATION. REFER TO CUB SITE SUN ACCESS PLANES MAP FOR DEFINITIONS.

LEGEND ABBREVIATIONS

- FRL = FINISHED ROOF LEVEL (MAX) IN AHD
- AGF = ASSUMED GROUND FLOOR LEVEL
- EGL = EXISTING GROUND LEVEL AS SURVEYED
- EAP = EXPERT ADVISORY PANEL RECOMENDATION
- SAP = SUN ACCESS PLANE
- AHD = STREET WALL HEIGHT IN m ABOVE SAP RELATIVE TO EXISTING GROUND LEVEL

LEGEND COLORS

- RESIDENTIAL
 - BALCONY / ARTICULATION ZONE TO RESIDENTIAL
 - COMMERCIAL
 - RETAIL
 - PLANT ZONE
 - CAR PARK
 - PUBLIC CAR PARK
 - HERITAGE
 - AWNING
- 0 10 20 30 40m

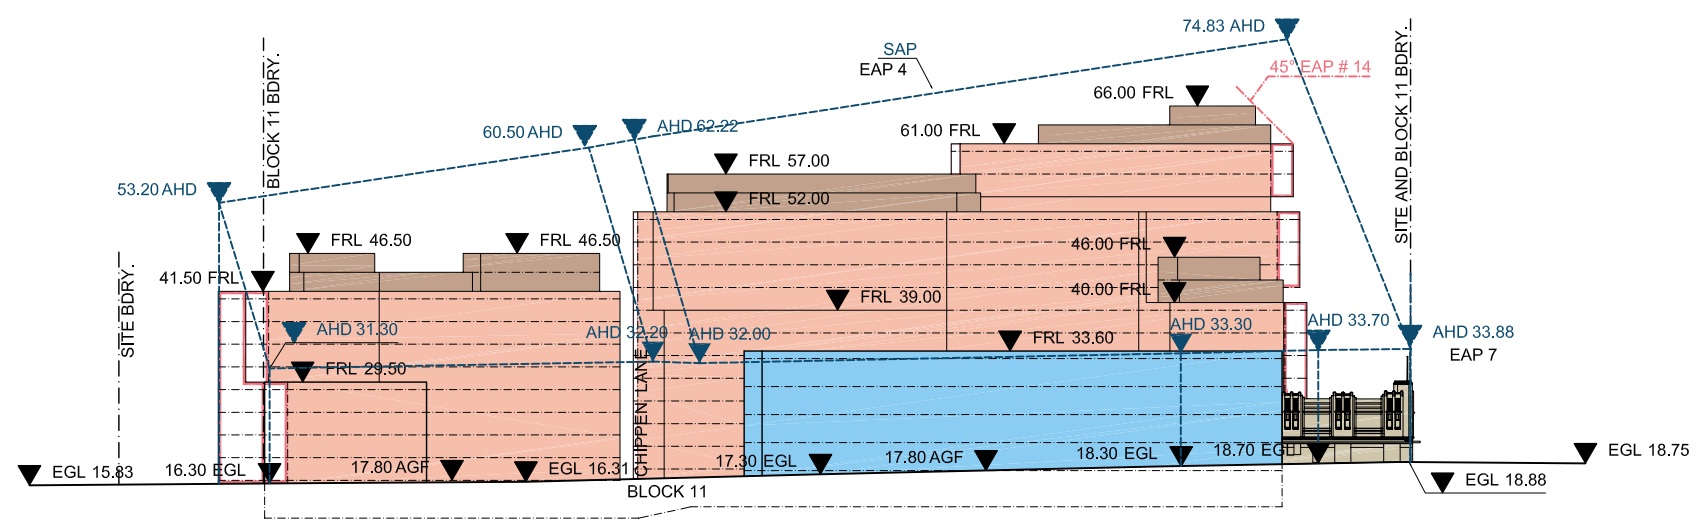

ELEVATION 20