


PLANT SCHEDULE			
SYM	SPECIES	POT SIZE	QTY
Trees			
TL	Tristaniopsis laurina	100L +	1
SS	Sapium sebiferum	100L	1
Shrubs/Grasses			
AR	Anigozanthus 'Big Red'	200mm	12
AO	Anigozanthus 'Orange Cross'	200mm	11
AY	Anigozanthus 'Yellow Gem'	200mm	11
BT	Baloskion tetraphyllum	140mm	69
BY	Beschorneria yuccoides	200mm	6
IN	Isolepis nodosa	140mm	116
OD	Ozothamnus diosmifolius	200mm	7
PN	Pimelea nivea	200mm	7
PT	Pteris tremula	140mm	50

LEGEND

- P1** Concrete paving - 7-10mm blue metal aggregate with saw cut joints. Lightly washed finish. - to Eng details
- P2** Recycled brick paving (on edge)
- P3** Concrete pathway modules - 500x1500mm. Pathway to bridge swale feature.
- P4** SureSet - crushed brick tree grilles (10mm aggregate)
- Swale feature with planting, lights and brick patterns
- P8** Art glass paving
- P5** 200mm wide sandstone paving edge - flush with paving adjacent
- P6** Recycled Trachyte kerb
- P7** 200mm wide recycled trachyte paving edge - flush with paving adjacent
- GB** Garden bed
- S** Concrete bench
- Steel Edge
- P9** Concrete kerb (to Engineers details)

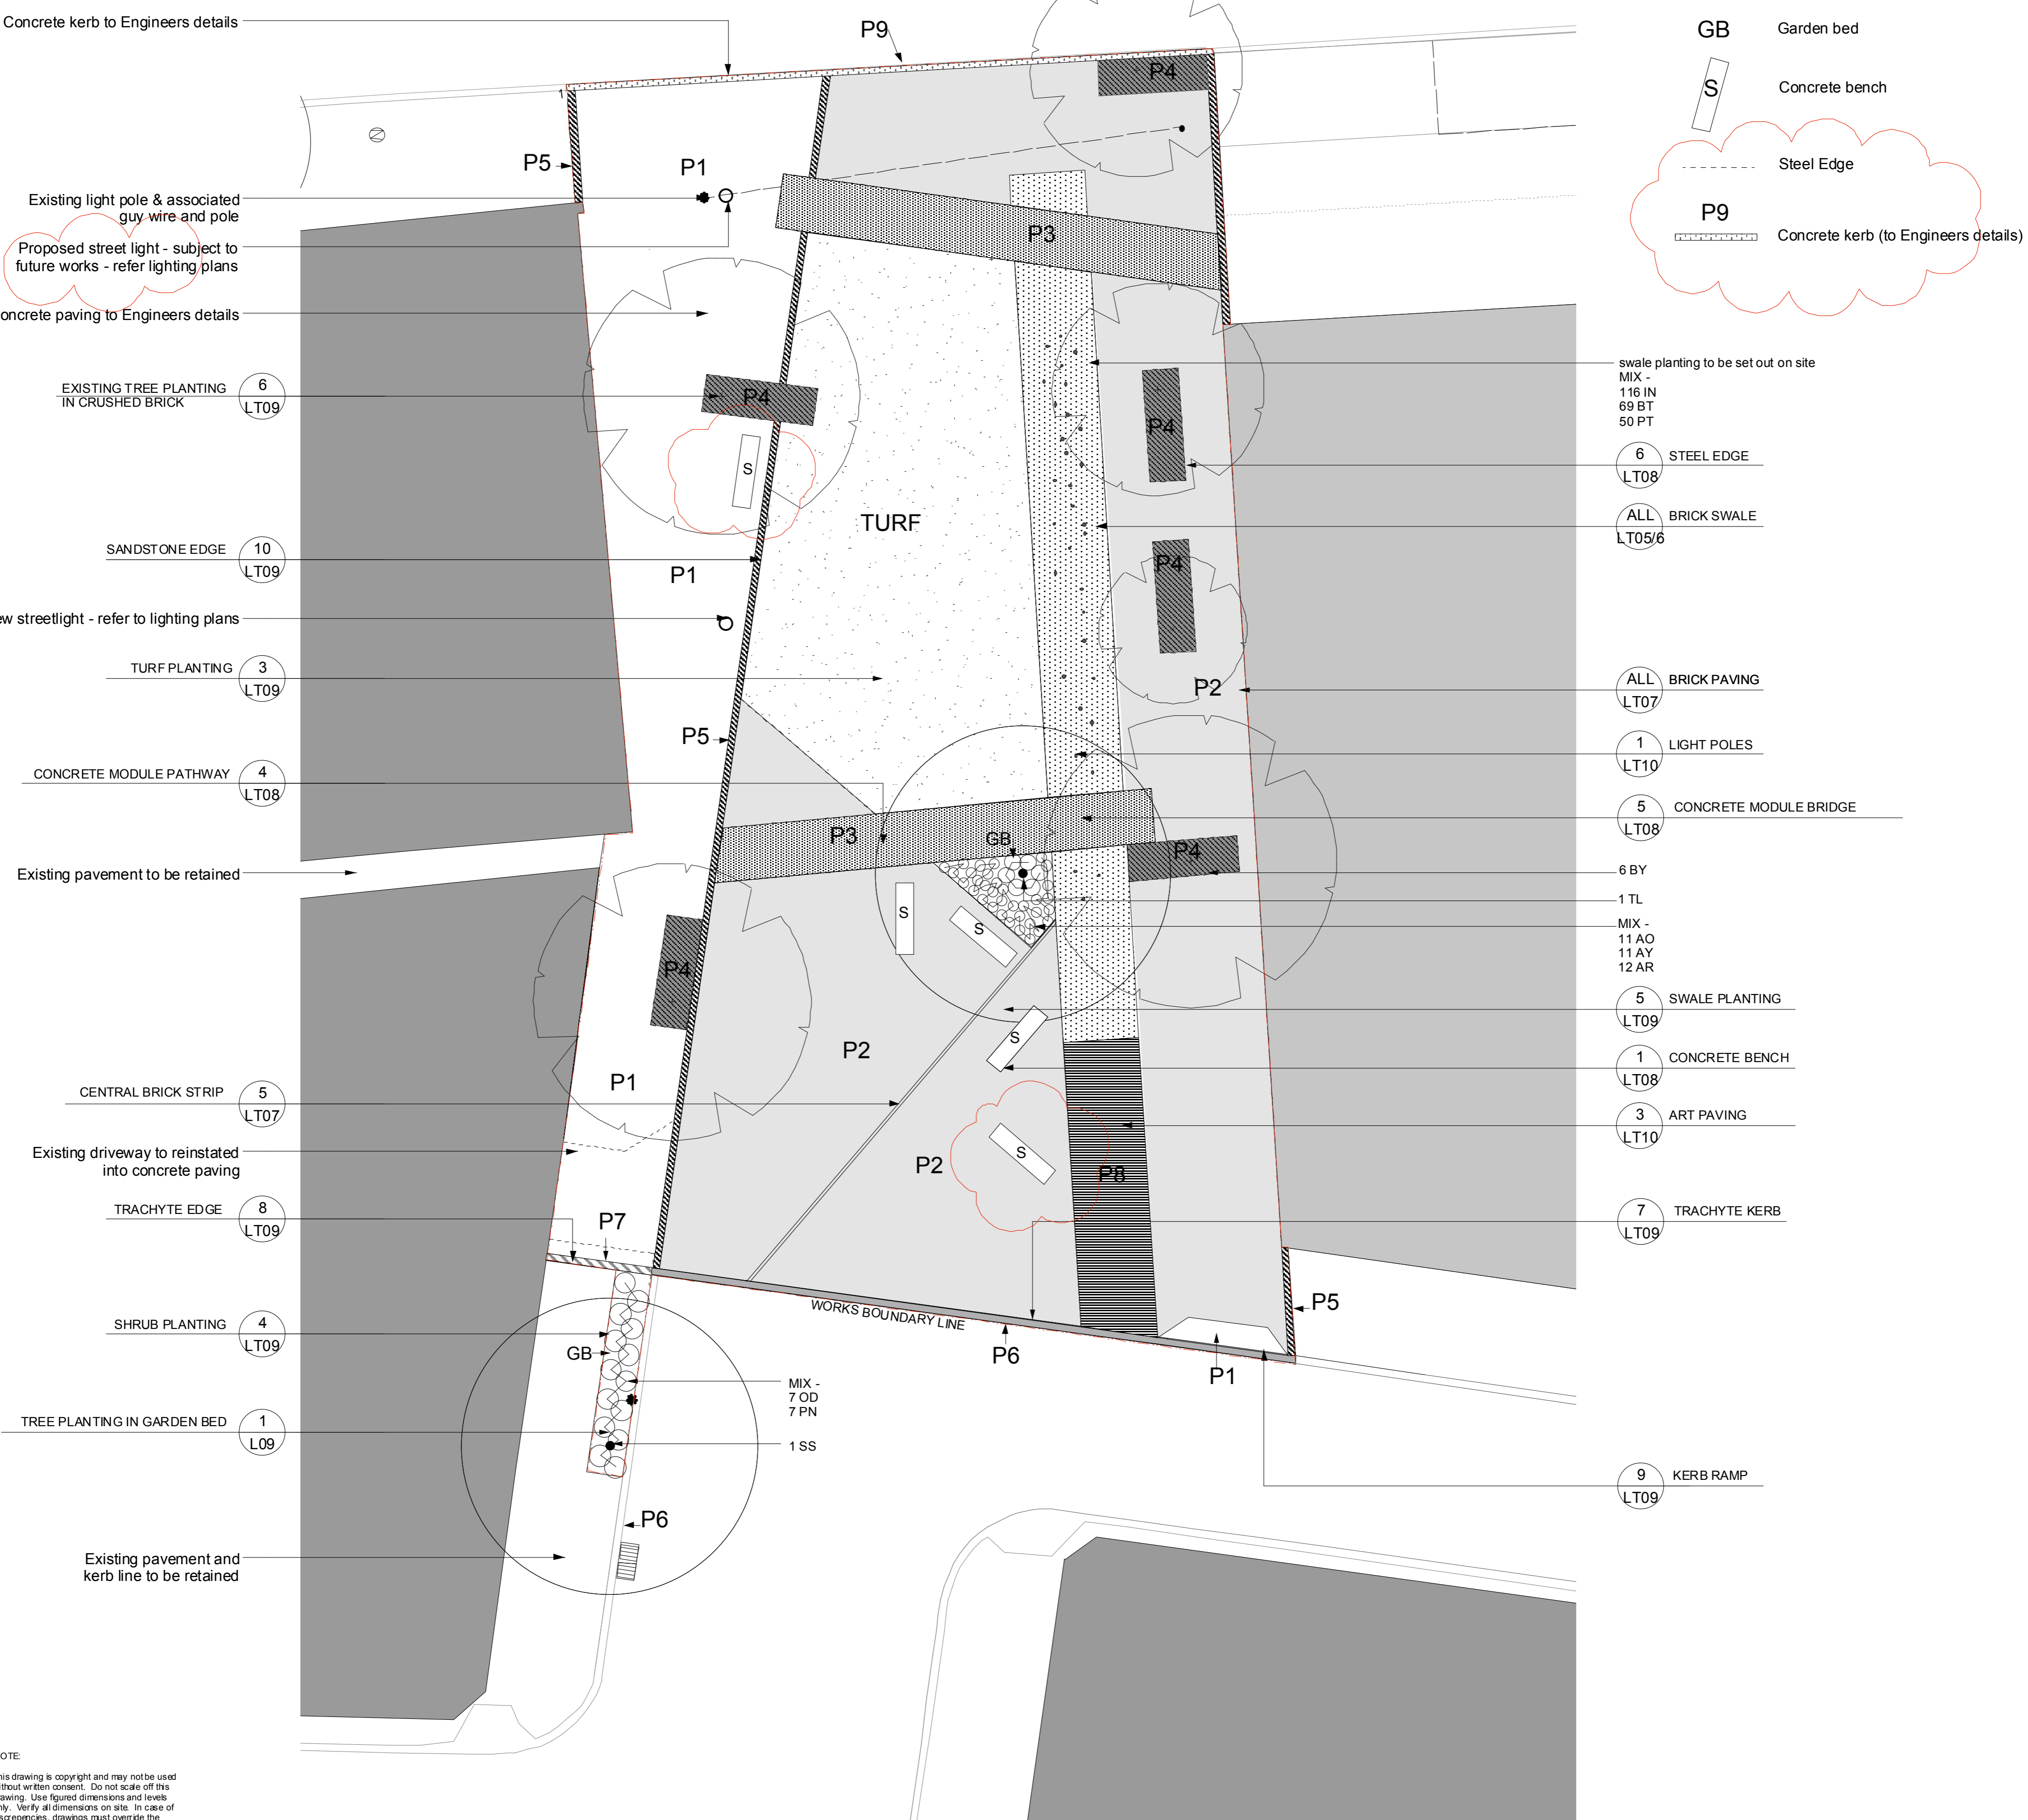

- swale planting to be set out on site  
MIX -  
116 IN  
69 BT  
50 PT
- 6** STEEL EDGE  
LT08
- ALL** BRICK SWALE  
LT05/6
- ALL** BRICK PAVING  
LT07
- 1** LIGHT POLES  
LT10
- 5** CONCRETE MODULE BRIDGE  
LT08
- 6 BY  
1 TL  
MIX -  
11 AO  
11 AY  
12 AR
- 5** SWALE PLANTING  
LT09
- 1** CONCRETE BENCH  
LT08
- 3** ART PAVING  
LT10
- 7** TRACHYTE KERB  
LT09
- 9** KERB RAMP  
LT09

NOTE  
This drawing is copyright and may not be used without written consent. Do not scale off this drawing. Use figured dimensions and levels only. Verify all dimensions on site. In case of discrepancies, drawings must override the specification.

DATE	AMENDMENT	ISSUE
01.06.09	TENDER	A
25.06.09	TENDER	B

**jila**  
jane irwin  
landscape  
architecture

Level 5  
68-72 Wentworth Ave  
Surry Hills NSW  
Australia 2010

Telephone 61 2 9212 6957  
Fascimile 61 2 9212 6951  
email jila@jila.net.au  
www.jila.net.au

**CITY OF SYDNEY**

Client

**BALFOUR STREET  
POCKET PARK**

Project

FINISHES & PLANTING PLAN		LT04	B
Title	SS/DH	Drawing No.	Issue
090201		1:100	25 JUN 09
Project no.	Drawn By	Scale	Date

DATE	AMENDMENT	ISSUE
01.06.09	TENDER	A
25.06.09	TENDER	B