


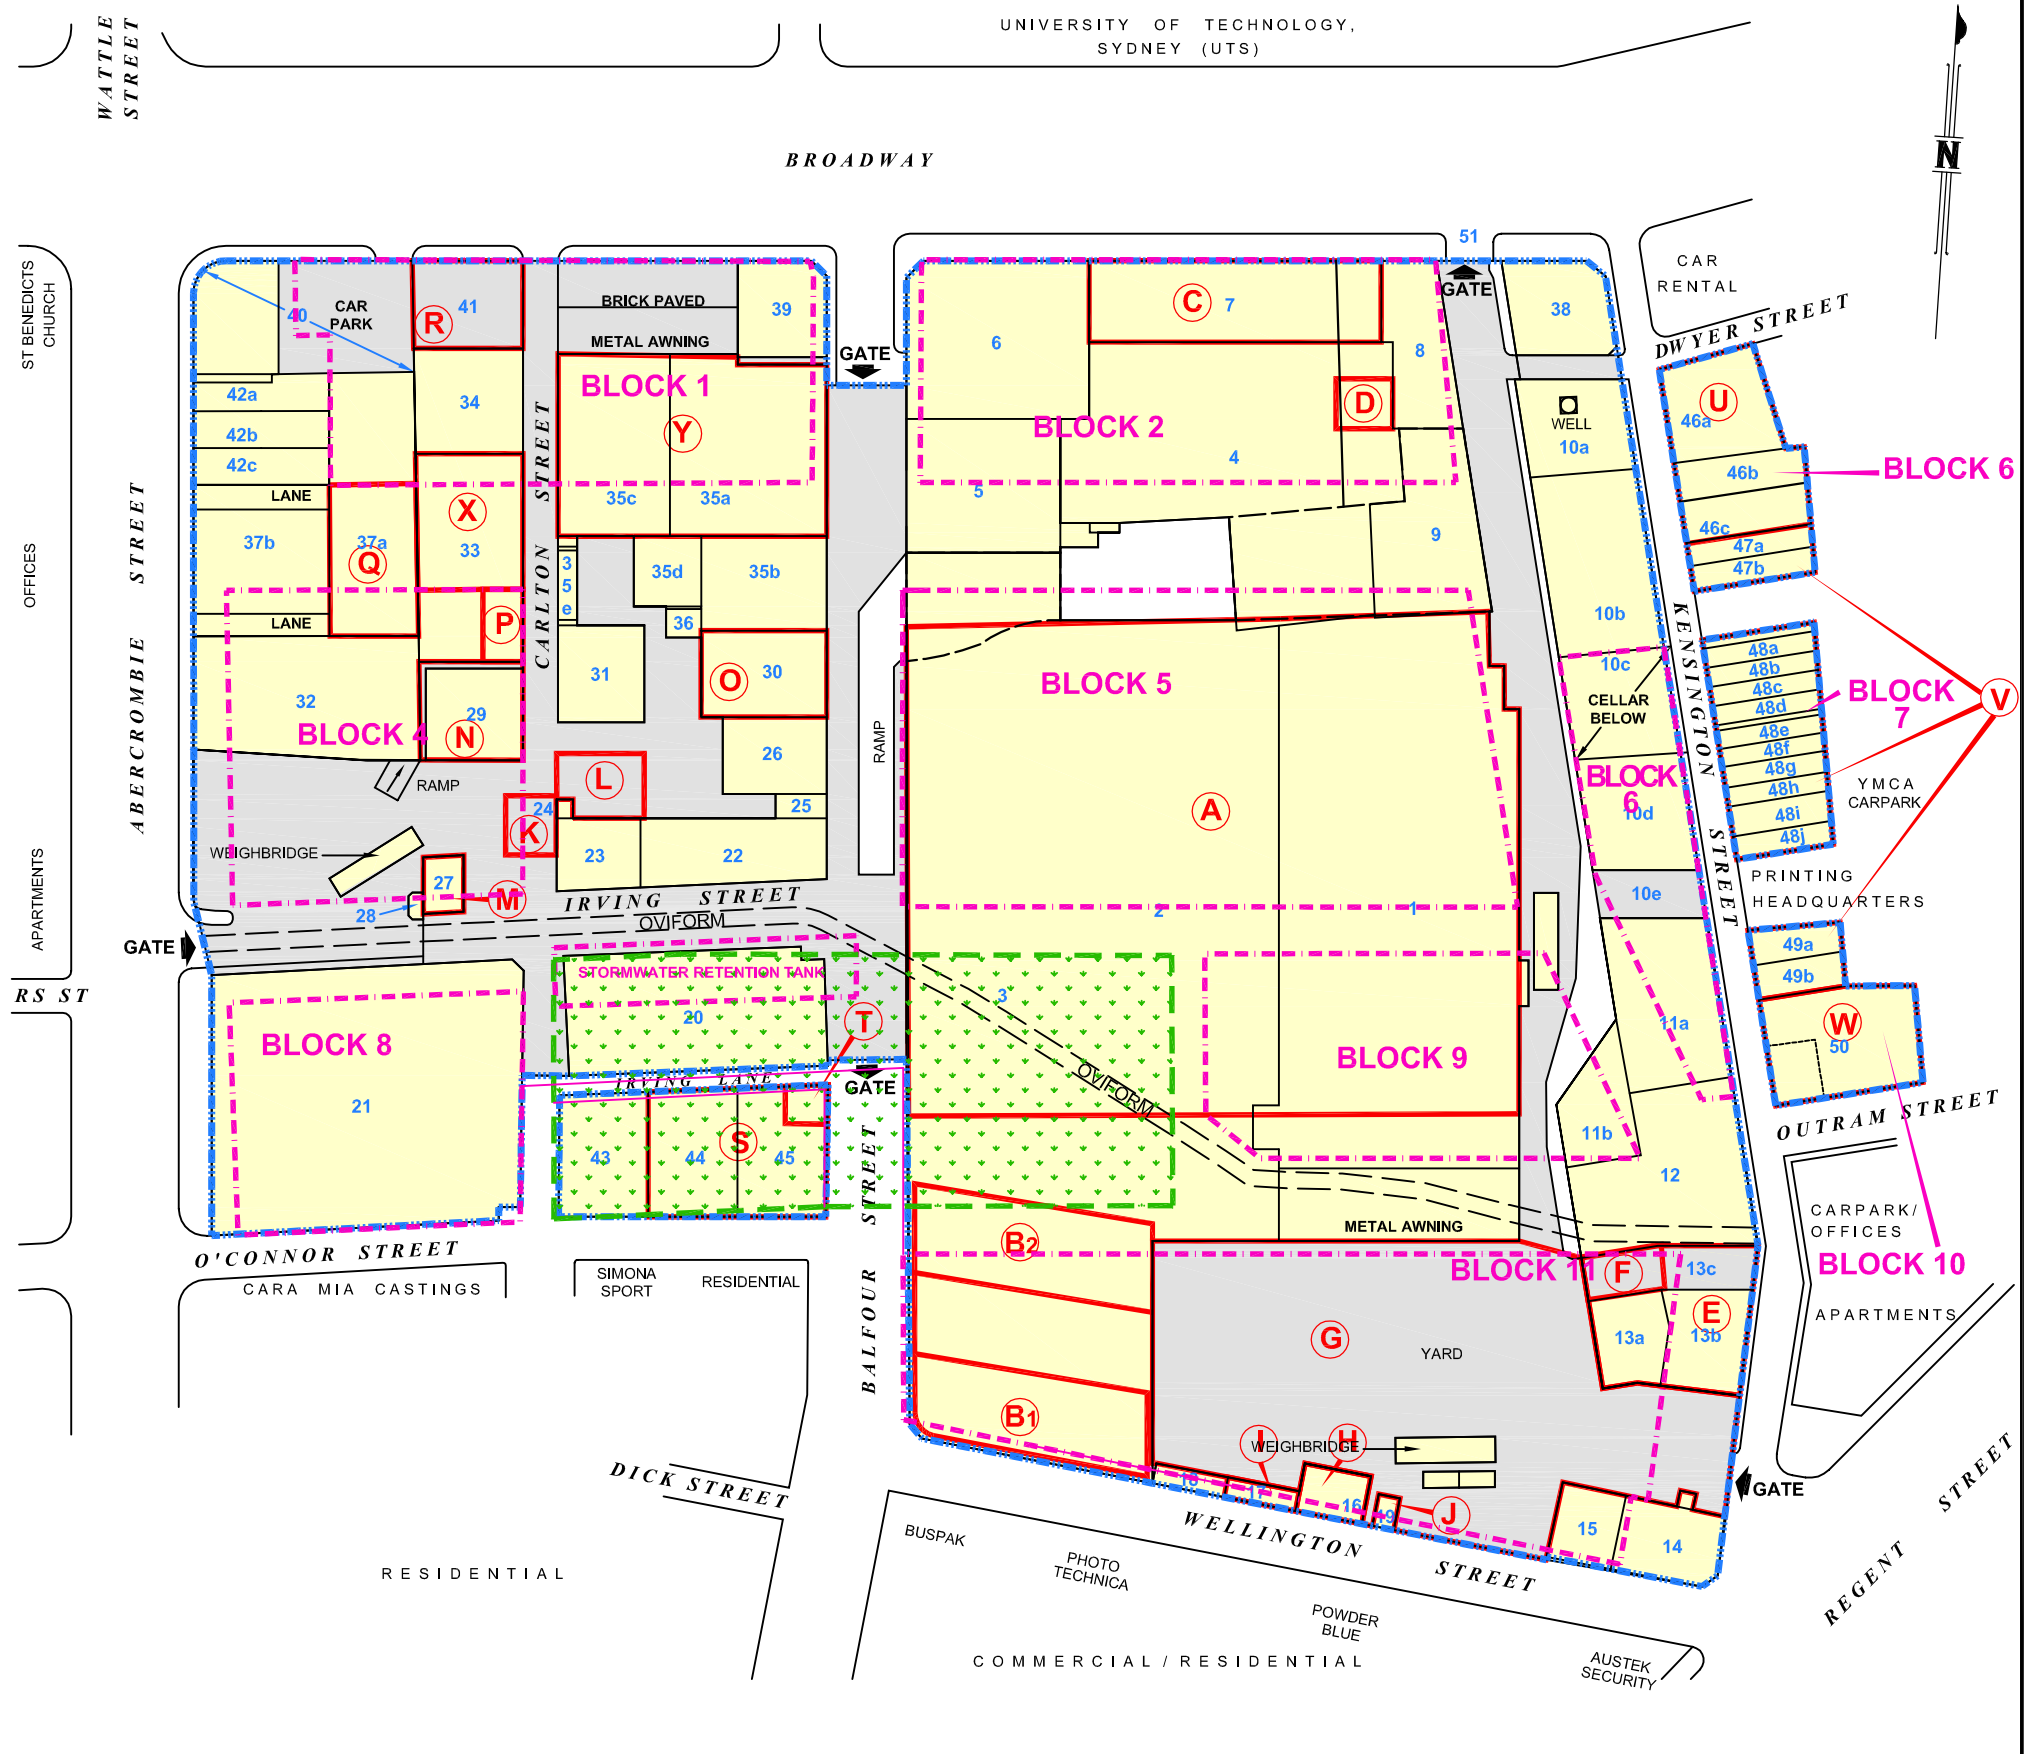

BUILDING NUMBERS			
1	BOTTLING (B1 & B2)	24	MALT RECEIVING STATION
2	BOTTLING (B3)	25	
3	RACKING	26	ANNEXE (GAS RECEIVING STATION/SUBSTATION)
4	MAIN STORE / FORMER CANNING OPERATION	27	SUBSTATION
5	15 & 16 CELLAR	28	SECURITY
6	MERCHANDISE STORE / EMPLOYEE BOTTLESHOP / BRIGHT BEER CELLAR	29	No.2 CELLAR
7	FORMER DAB PLANT	30	OLD BOILERHOUSE
8	SECURITY	31	BOILERHOUSE
9	ENGINEER OFFICES (SECOND FLOOR) / PACKAGING WORKSHOP (FIRST FLOOR)	32	BREWERY STORE
10	ADMINISTRATION BUILDING	33	OLD MALTINGS
10a	COVERED ROADWAY	34	OLD HOPS STORE
11	MEDICAL CENTRE	35	SERVICES COMPLEX / LABORATORY (FOURTH FLOOR)
12	CANTEEN (GROUND FLOOR) / GYMNASIUM (FIRST FLOOR)	36	STACK
13	PRODUCT STORAGE & VEHICLE WORKSHOP	37	OBSOLETE EQUIPMENT STORES
13a	COVERED ROADWAY - FORKLIFT MAINTENANCE, CANTEEN WASTE STORAGE	38	KEG ROOM TAVERN
14	BUILDER'S STORE	39	GREAT WESTERN HOTEL
15	PLUMBER'S STORE	40	AUSTRALIAN HOTEL & CAR PARK
16	FIRE SERVICES COMPOUND	41	90 BROADWAY (UNDER DEMOLITION)
17	MAIN SUBSTATION	42	8-12 ABERCROMBIE STREET
18	TOILET BLOCK	43	48 O'CONNOR STREET
19	CAPACITOR BANK	44	54 - 62 O'CONNOR STREET
20	BREWHOUSE	45	64 - 70 O'CONNOR STREET
21	FERMENTATION	46	2 - 14 KENSINGTON STREET
22	FILTRATION	47	16/16A KENSINGTON STREET
23	MALT SILOS	48	22 - 40 KENSINGTON STREET
		49	46 - 48 KENSINGTON STREET
		50	50 - 58 KENSINGTON STREET

REASON FOR POTENTIAL CONTAMINATION			
(A)	HISTORIC CAUSTIC STORAGE AND FILL MATERIALS	(N)	HISTORIC OIL-FIRED KILN BURNER AND SUBSTATION LOCATIONS
(B)	BASEMENTS BACKFILLED WITH UNKNOWN FILL MATERIALS. HISTORIC STORAGE OF PCB'S CONTAINING LIGHT BALLAST IN FORMER BASEMENT ADJACENT TO WELLINGTON STREET	(O)	COAL FEED STOCKPILES AND ASH WASTE FROM OLD COAL-FIRED BOILER HOUSE
(C)	TRANSPORT PARKING AREA	(P)	HEAVY HYDROCARBON STAINING FROM LEAKING TRANSFORMERS AND OIL DRUMS
(D)	HAZARDOUS WASTE STORAGE	(Q)	HISTORIC FACTORY LOCATION (UNKNOWN USE)
(E)	FORMER VEHICLE MAINTENANCE GARAGES AND OIL STORE	(R)	SIXTEEN UST'S EXCAVATED AND REMOVED FROM THIS AREA. PAH AND LEAD CONTAMINATED FILL MATERIALS
(F)	HEAVY HYDROCARBON STAINING	(S)	HISTORIC SHOE FACTORY, BOAT MANUFACTURER AND CAR/PLANE PARTS STORE
(G)	HISTORIC VEHICLE STORAGE, VEHICLE REFUELLING, WORKSHOPS, ENGINE ROOM AND COOPERAGE	(T)	DECOMMISSIONED UST AND STORAGE OF FLAMMABLE MATERIALS
(H)	HYDROCARBON STAINING	(U)	HISTORIC GARAGE AND CAR PARK
(I)	FORMER ELECTRICAL SWITCHES FILLED WITH PCB CONTAINING OILS	(V)	USE OF LEAD BASED PAINTS
(J)	FORMER ELECTRICAL TRANSFORMERS FILLED WITH WITH PCB CONTAINING OILS	(W)	FOUR UST'S CONTAINING AN OIL/WATER MIXTURE. MAINTENANCE AND STORAGE OF SPEEDBOATS AND MOTOR VEHICLES
(K)	HISTORIC DIESEL SPILLAGE	(X)	SUMPS CONTAINING AN OIL/WATER MIXTURE
(L)	HISTORIC OIL TANK AND ELECTRICAL SUBSTATION LOCATIONS	(Y)	HISTORIC SUBSTATION
(M)	ENERGY AUSTRALIA SUBSTATION		



LEGEND

- SITE BOUNDARY
- ANCILLARY BUILDINGS
- BUILDING FOOTPRINT
- PAVED SURFACES
- ROADWAY AT GROUND LEVEL, BUILDINGS ELEVATED
- EXTENT OF BASEMENT*
- PROPOSED AREA OF OPEN SPACE*

* REFER TO REVISED PRELIMINARY COX/ATA BASEMENTS EXTENTS DWG, No. CP_03_A_24_01_01, SEPT. 2006



Client CARLTON UNITED BREWERIES (NSW) PTY LTD URS	Project REMEDATION STRATEGY FOR CONCEPT PLAN FOR KENT BREWERY SITE	Title AREAS OF POTENTIAL CONTAMINATION	
	Drawn: HC Job No.: 43187193	Approved: MH File No.: 43187193-FD-004.dwg	Date: 06/09/2006 Figure: 4 Rev. A A2

This drawing is subject to COPYRIGHT. It remains the property of URS Australia Pty Ltd.